






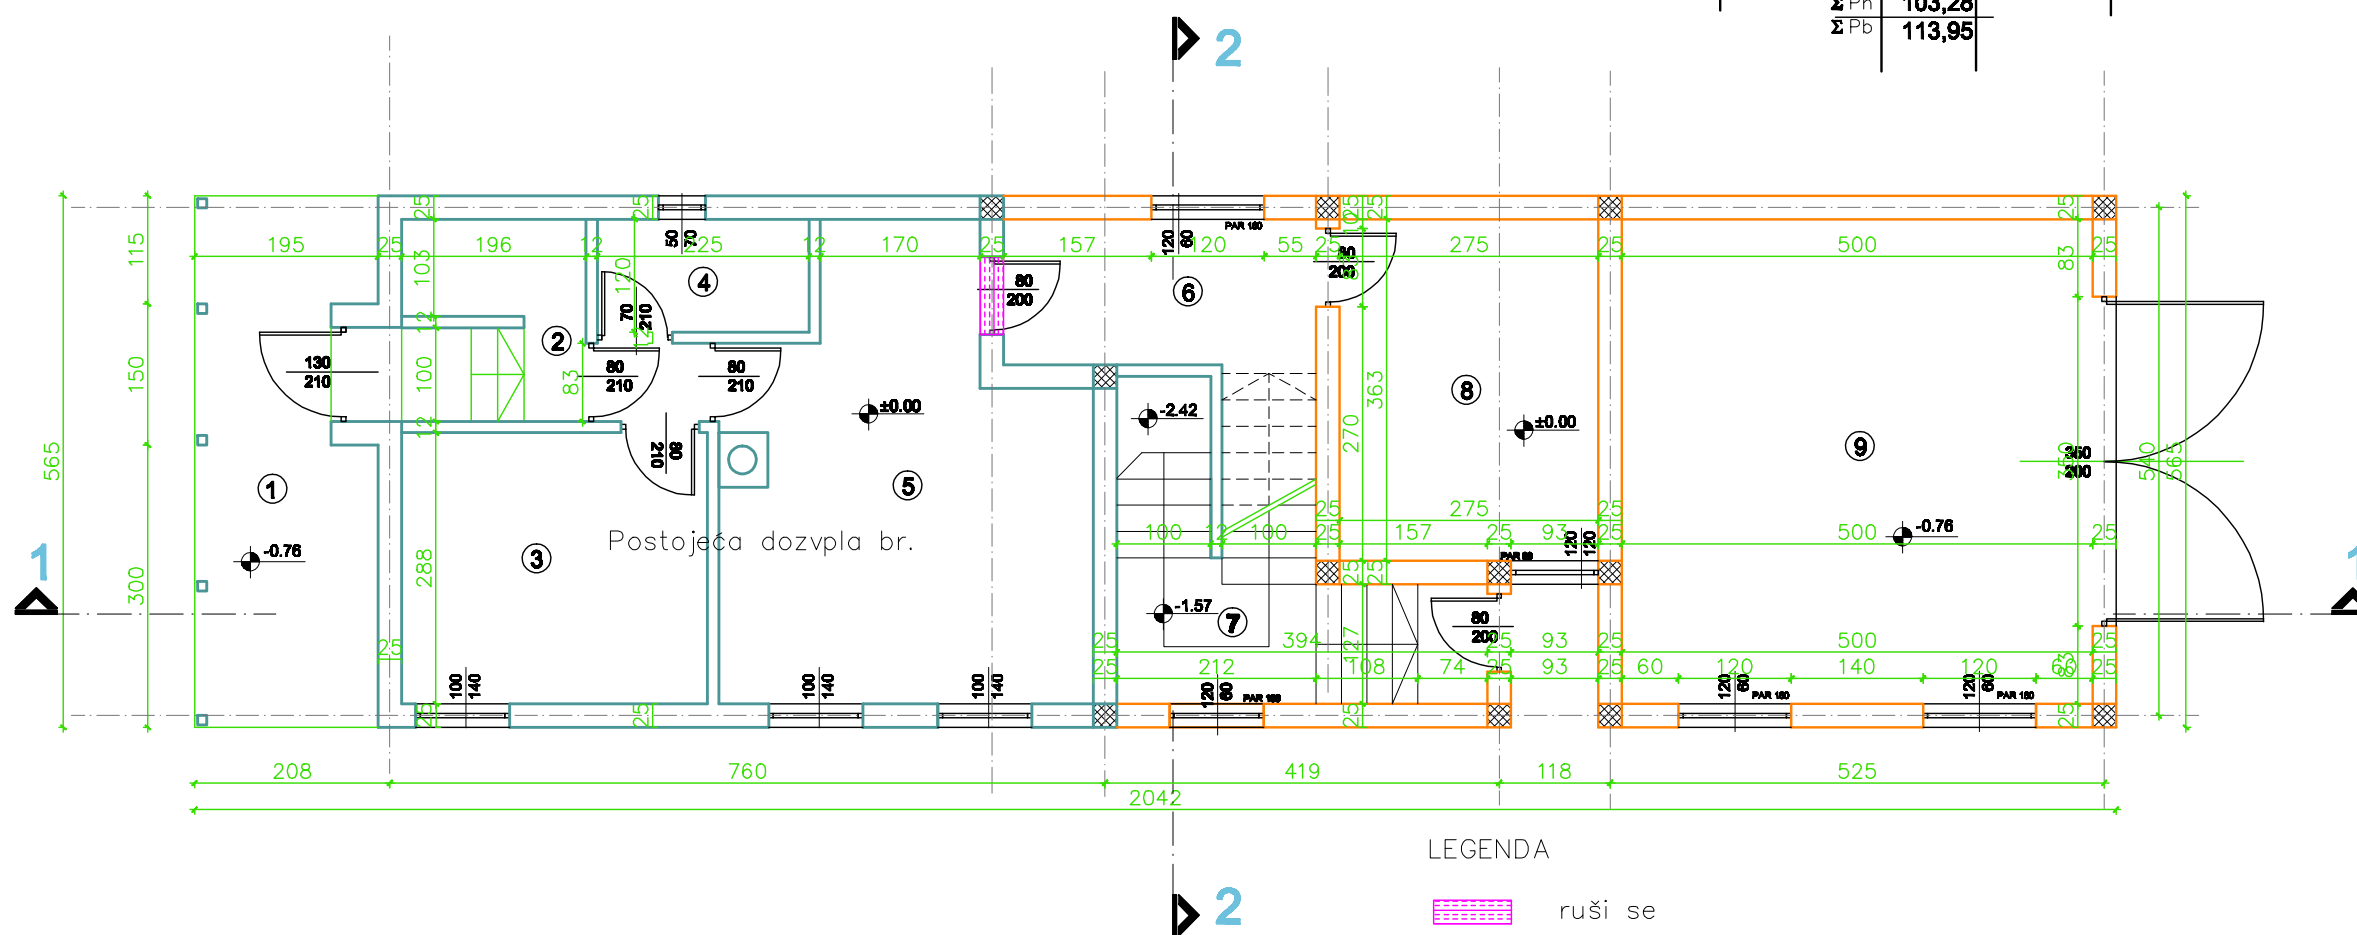

# Osnova prizemlja R=1:100

LEGENDA			
PRIZEMLJE R=1:100			
	Površina m <sup>2</sup>	Obrada podova	Obrada zidova
1 Terasa	10,27	Beton	
2 Hodnik	6,13	Ker. Pločice	Malter+glet+boja
3 Sp. Soba	9,36	Laminat	Malter+glet+boja
4 Kupatilo	2,70	Ker. Pločice	Ker. Pločice
5 D. Soba i kuh.	19,43	Laminat i ker.	Malter+glet+boja
6 Hodnik	9,69	Ker. Pločice	Malter+glet+boja
7 Stepenište	9,95	Ker. Pločice	Malter+glet+boja
8 Sp. Soba	10,00	Laminat	Malter+glet+boja
9 Garaža	25,75	Ker. Pločice	Malter+glet+boja
$\Sigma$ Pn	103,28		
$\Sigma$ Pb	113,95		




## LEGENDA

-  ruši se
-  uklanja se
-  novi zidovi, tavanice, tremelji
-  novi krov
-  postojeći zidovi i tavanice
-  postojeći krov

# Osnova sprata R=1:100


LEGENDA				
PODRUM R1:100				
	Površina m <sup>2</sup>	Obrada podova	Obrada zidova	
1	<b>Stepenište</b>	7,63	Beton	Malter+glet+boja
2	<b>Hodnik</b>	3,28	Ker. Pločice	Malter+glet+boja
3	<b>Sp. Soba</b>	14,13	Laminat	Malter+glet+boja
4	<b>Terasa</b>	5,65	Ker. Pločice	
	$\Sigma$ Pn	<b>30,69</b>		
	$\Sigma$ Pb	<b>37,40</b>		

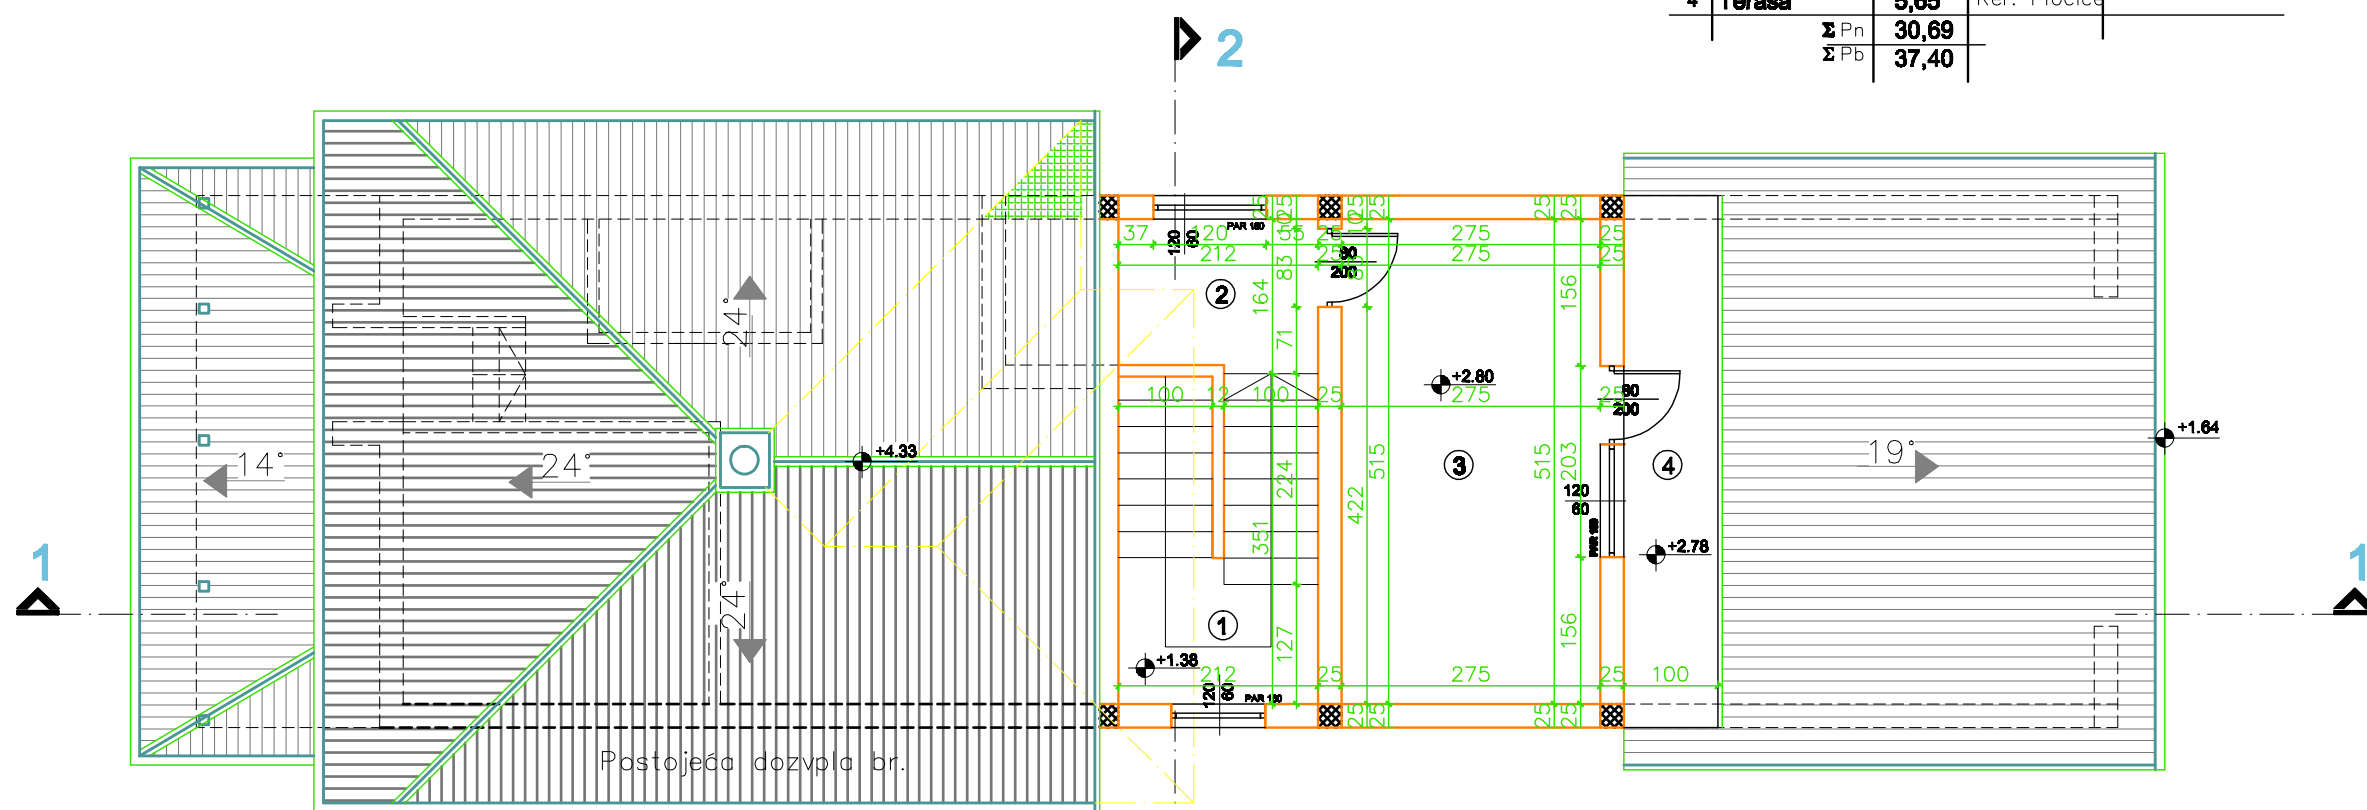

## LEGENDA

- uklanja se
- novi zidovi, tavanice, tremelji
- novi krov
- postojeći zidovi i tavanice
- postojeći krov


# Osnova krovne konstrukcije R=1:100

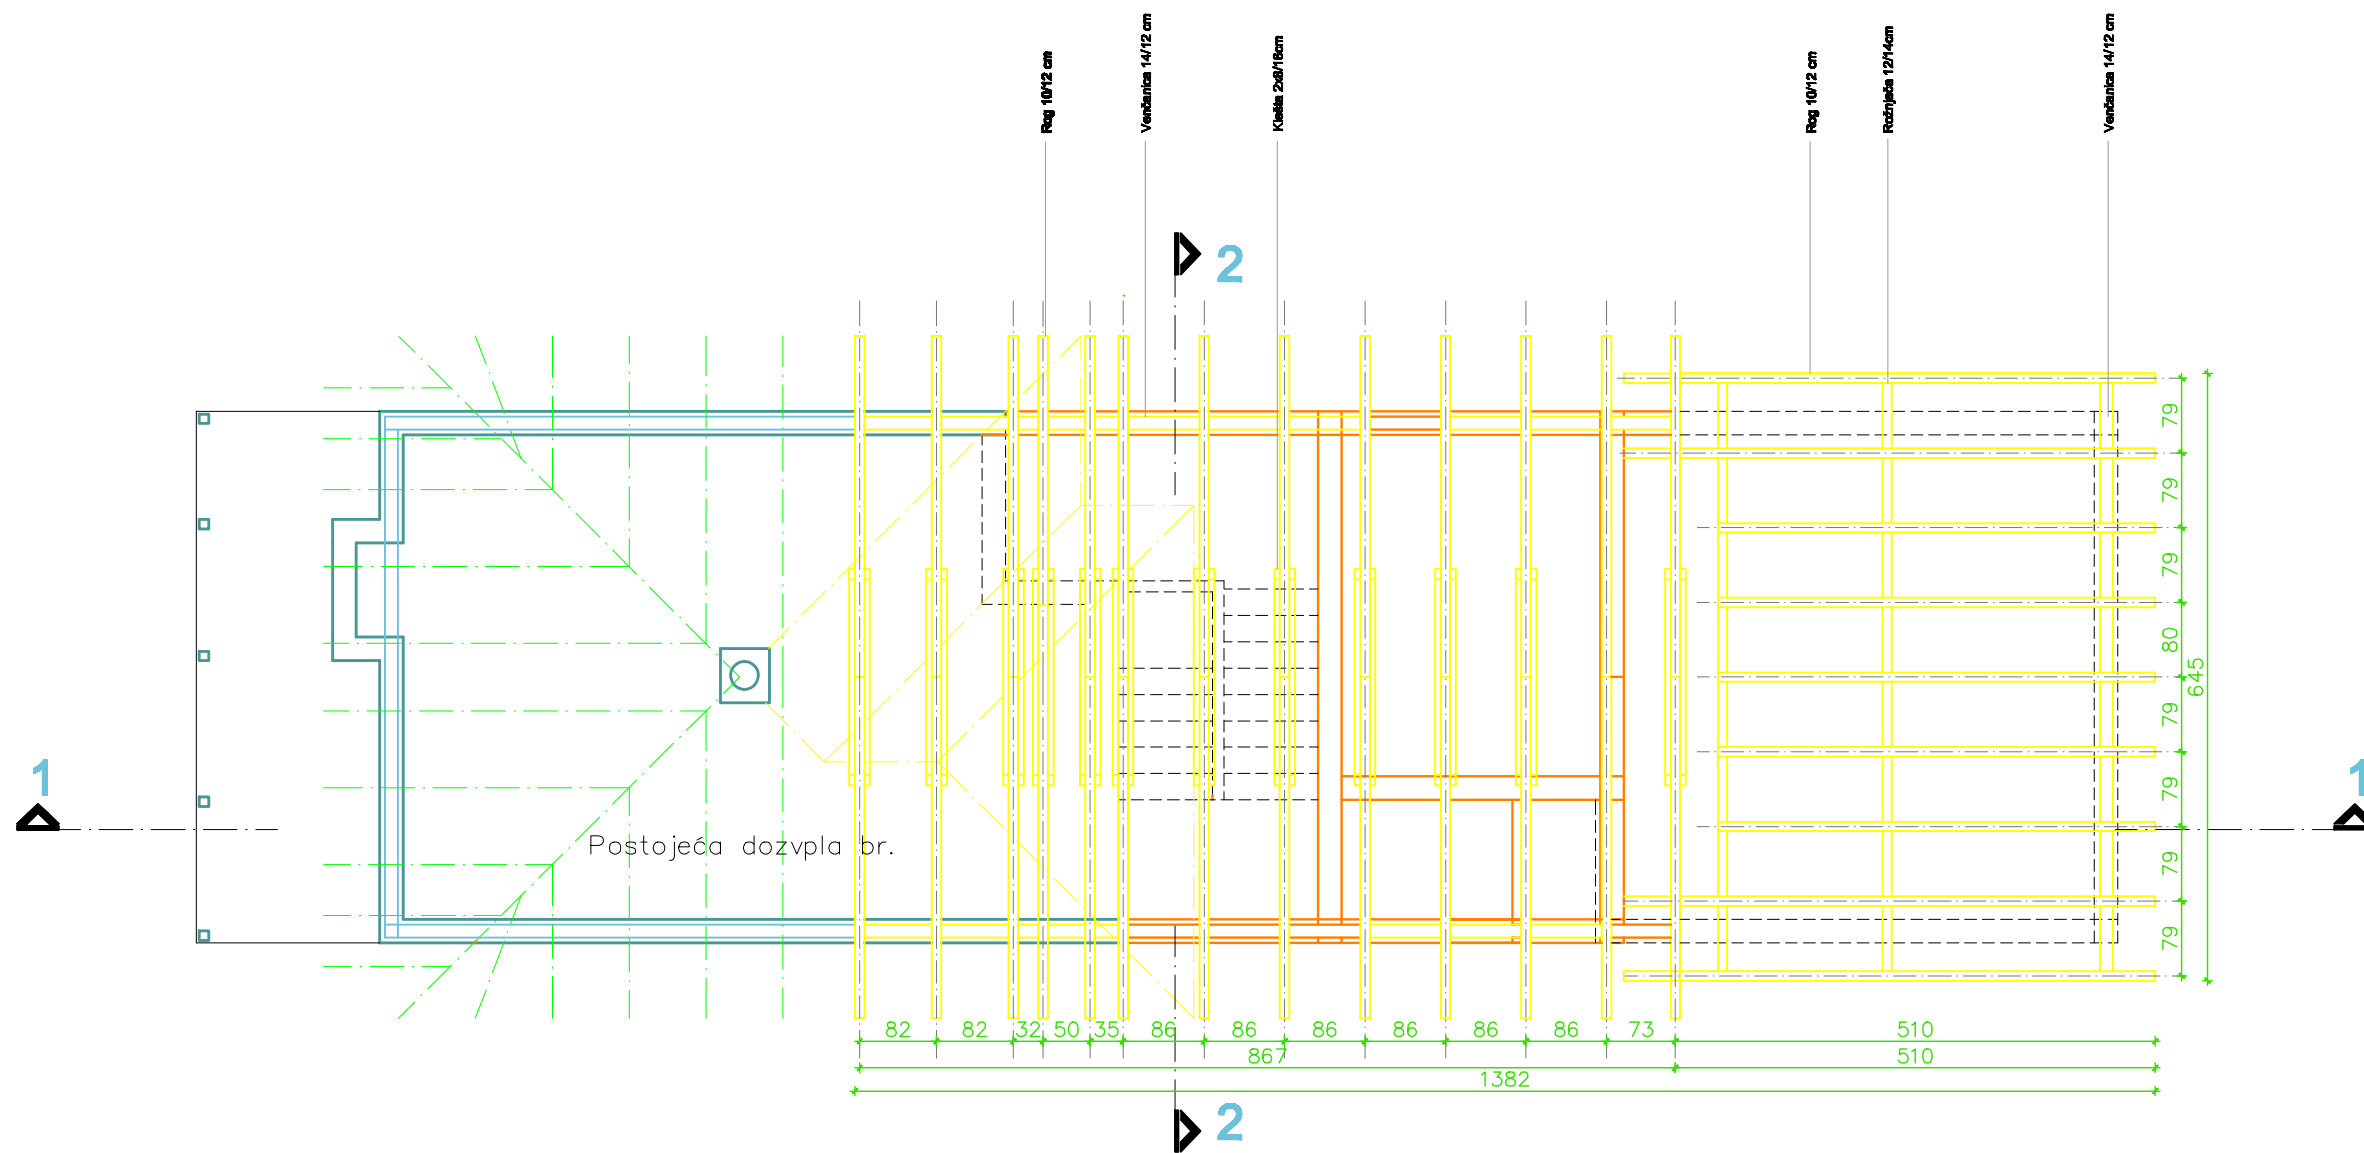

## LEGENDA

- uklanja se
- novi zidovi, tavanice, tremelji
- novi krov
- postojeći zidovi i tavanice
- postojeći krov


# Osnova krovnih ravni R=1:100

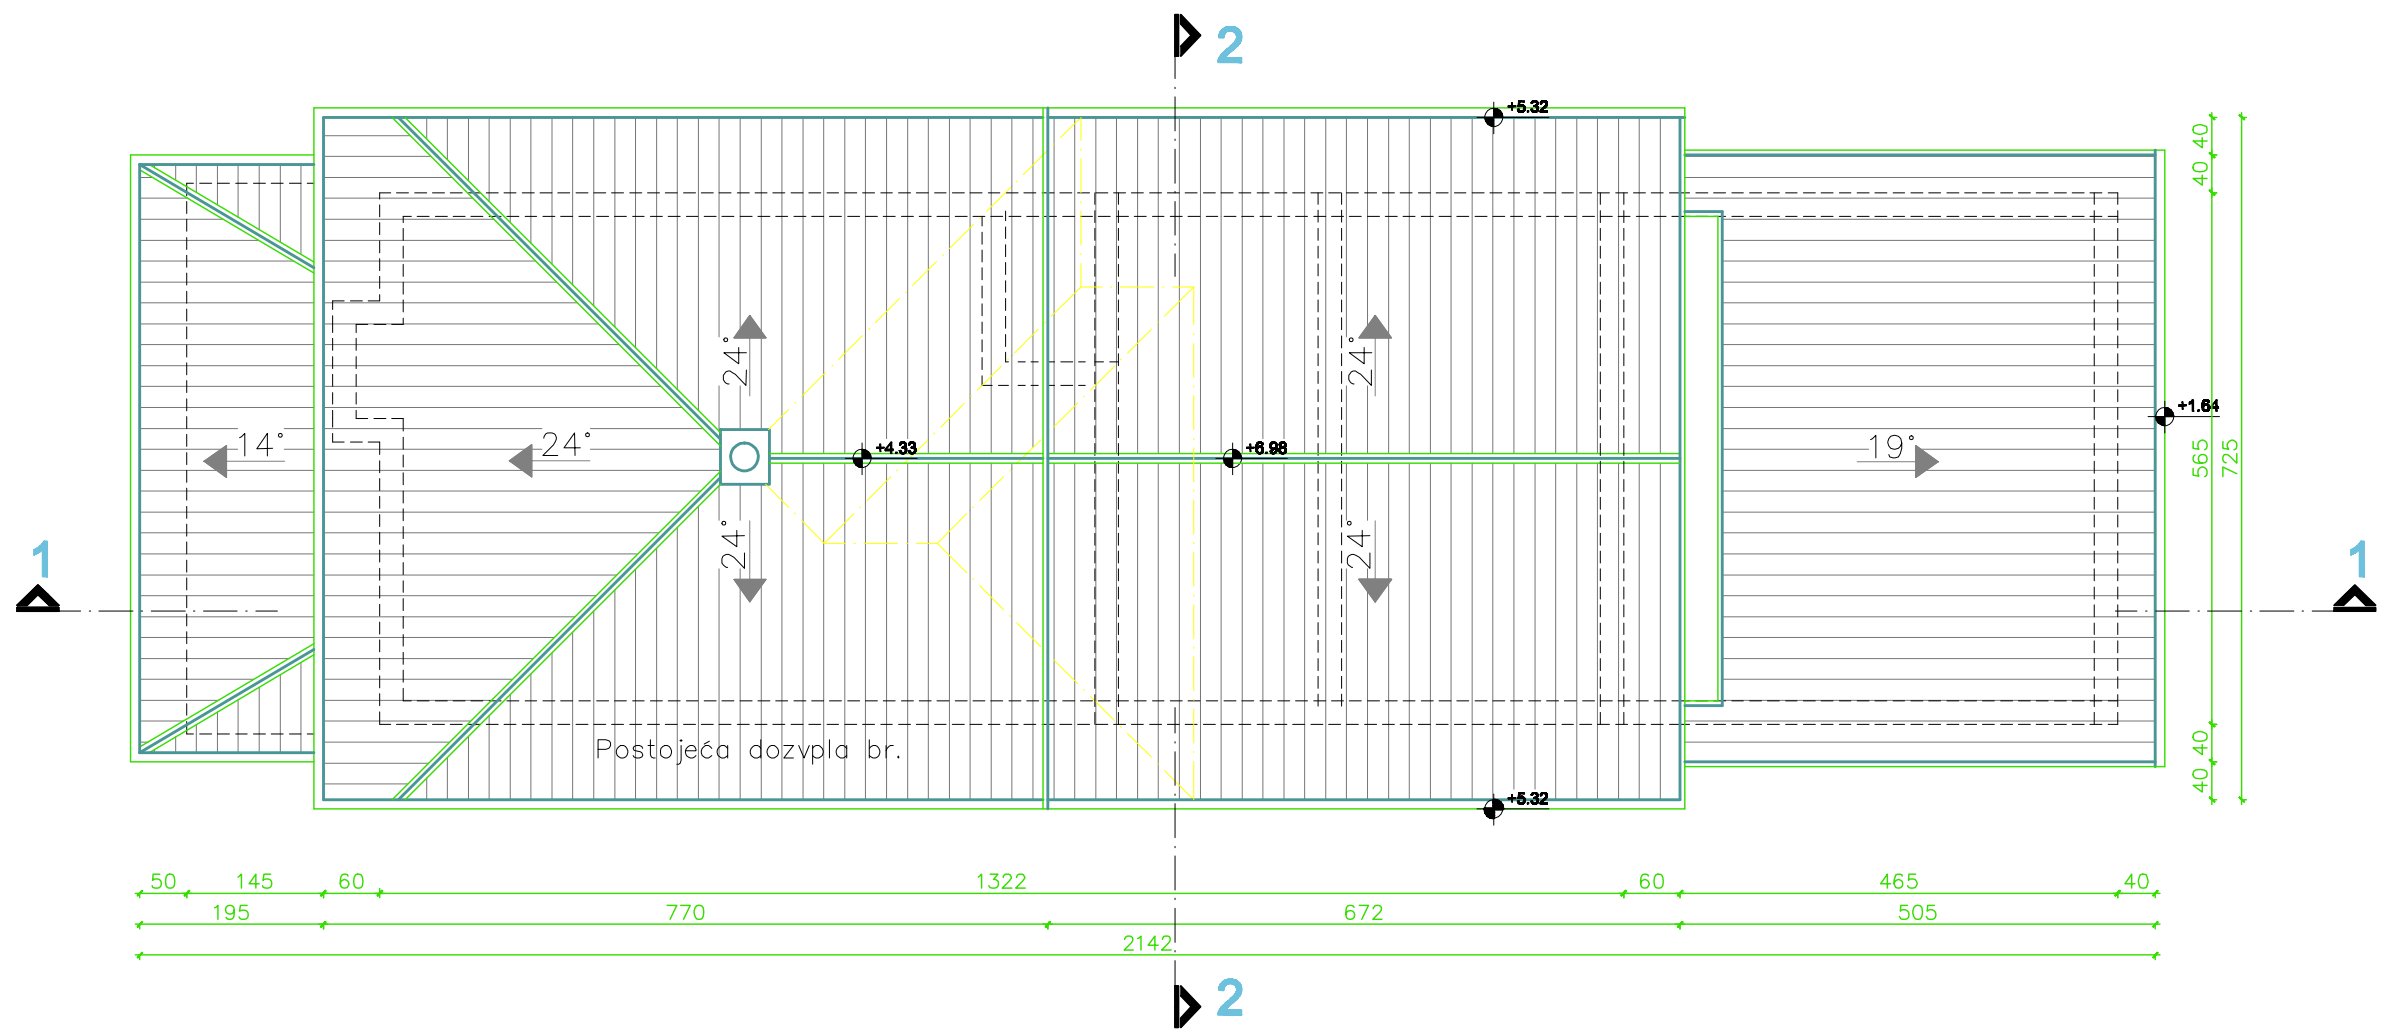






# Fasada 1 R=1:100

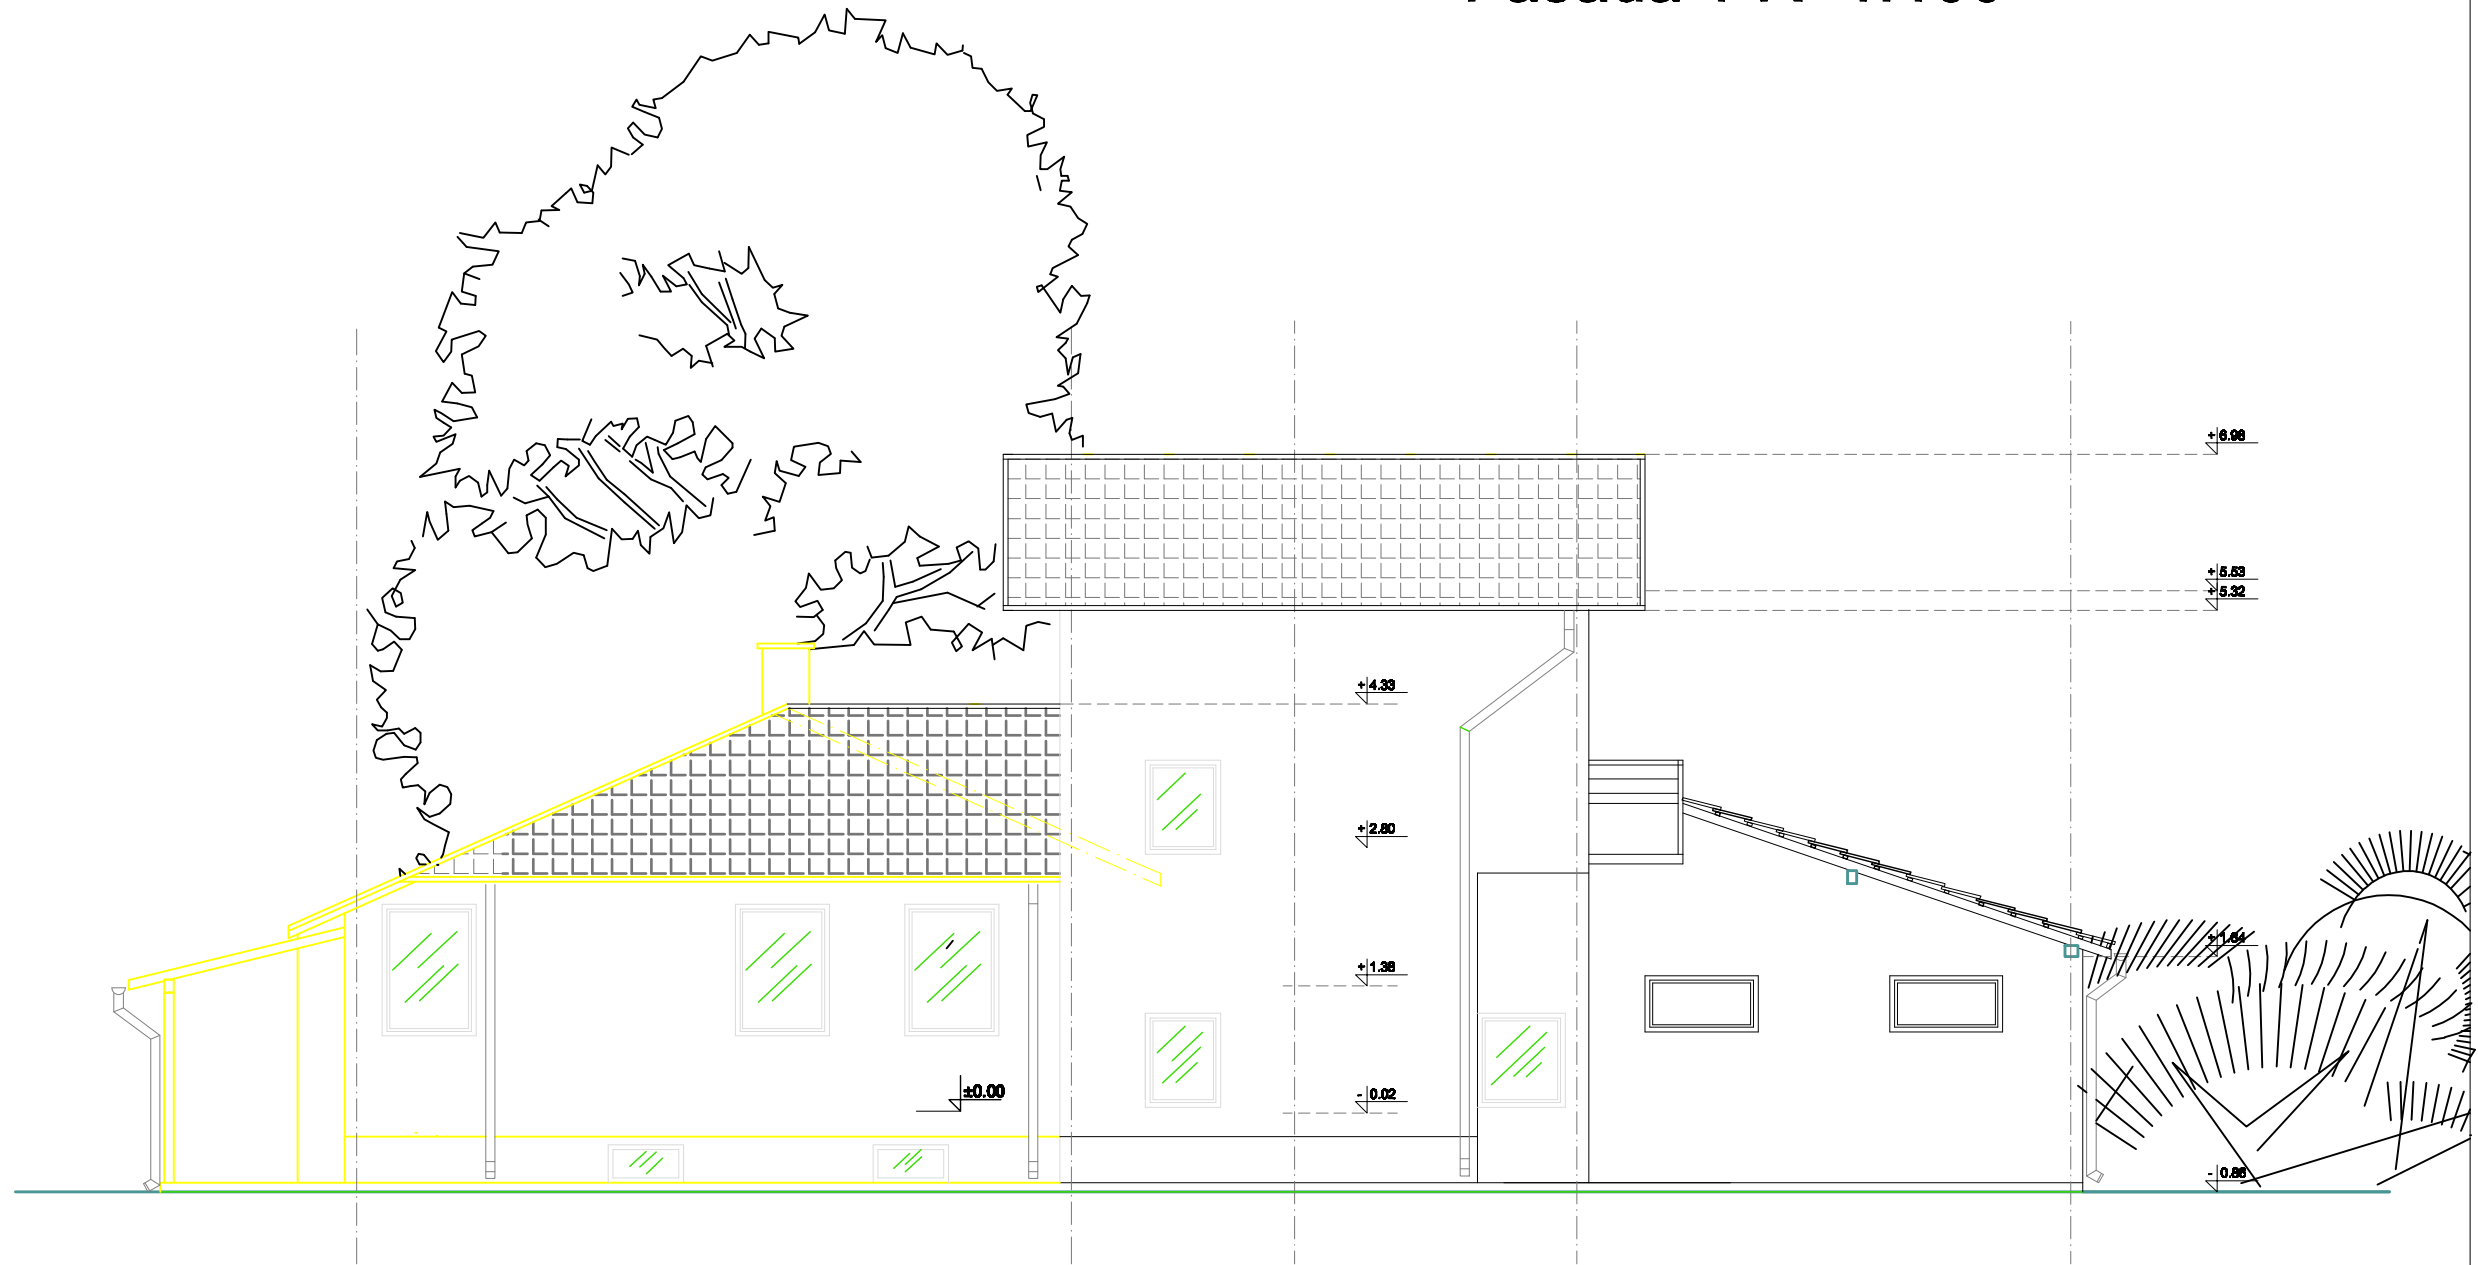

## LEGENDA

- postojeće stanje
- novoprojektovano stanje


# Fasada 2 R=1:100

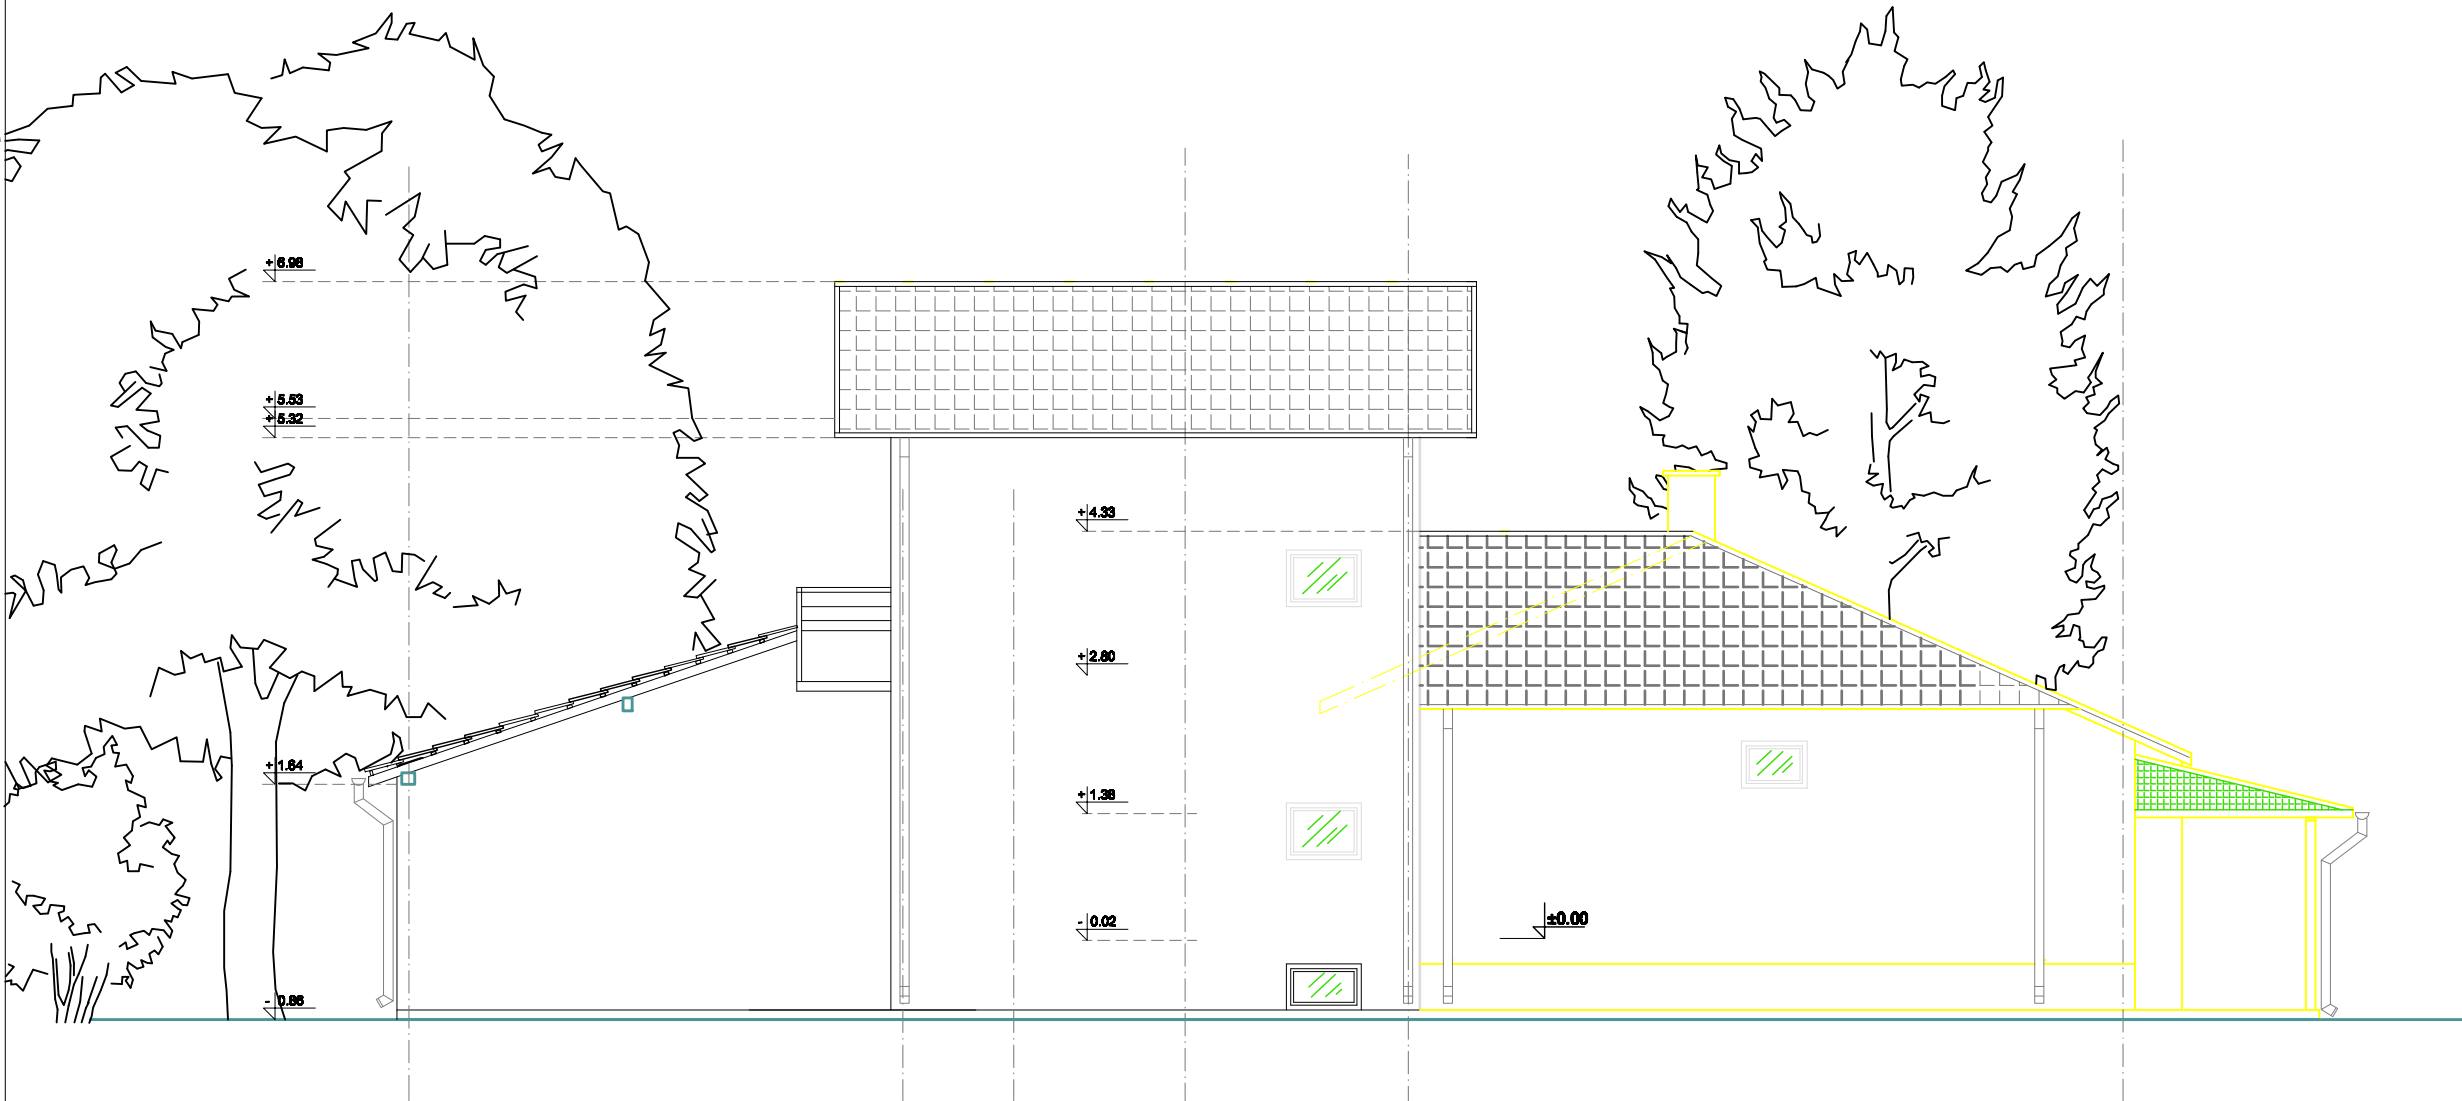

## LEGENDA

- postojeće stanje
- novoprojektovano stanje

# Fasada 3 R=1:100

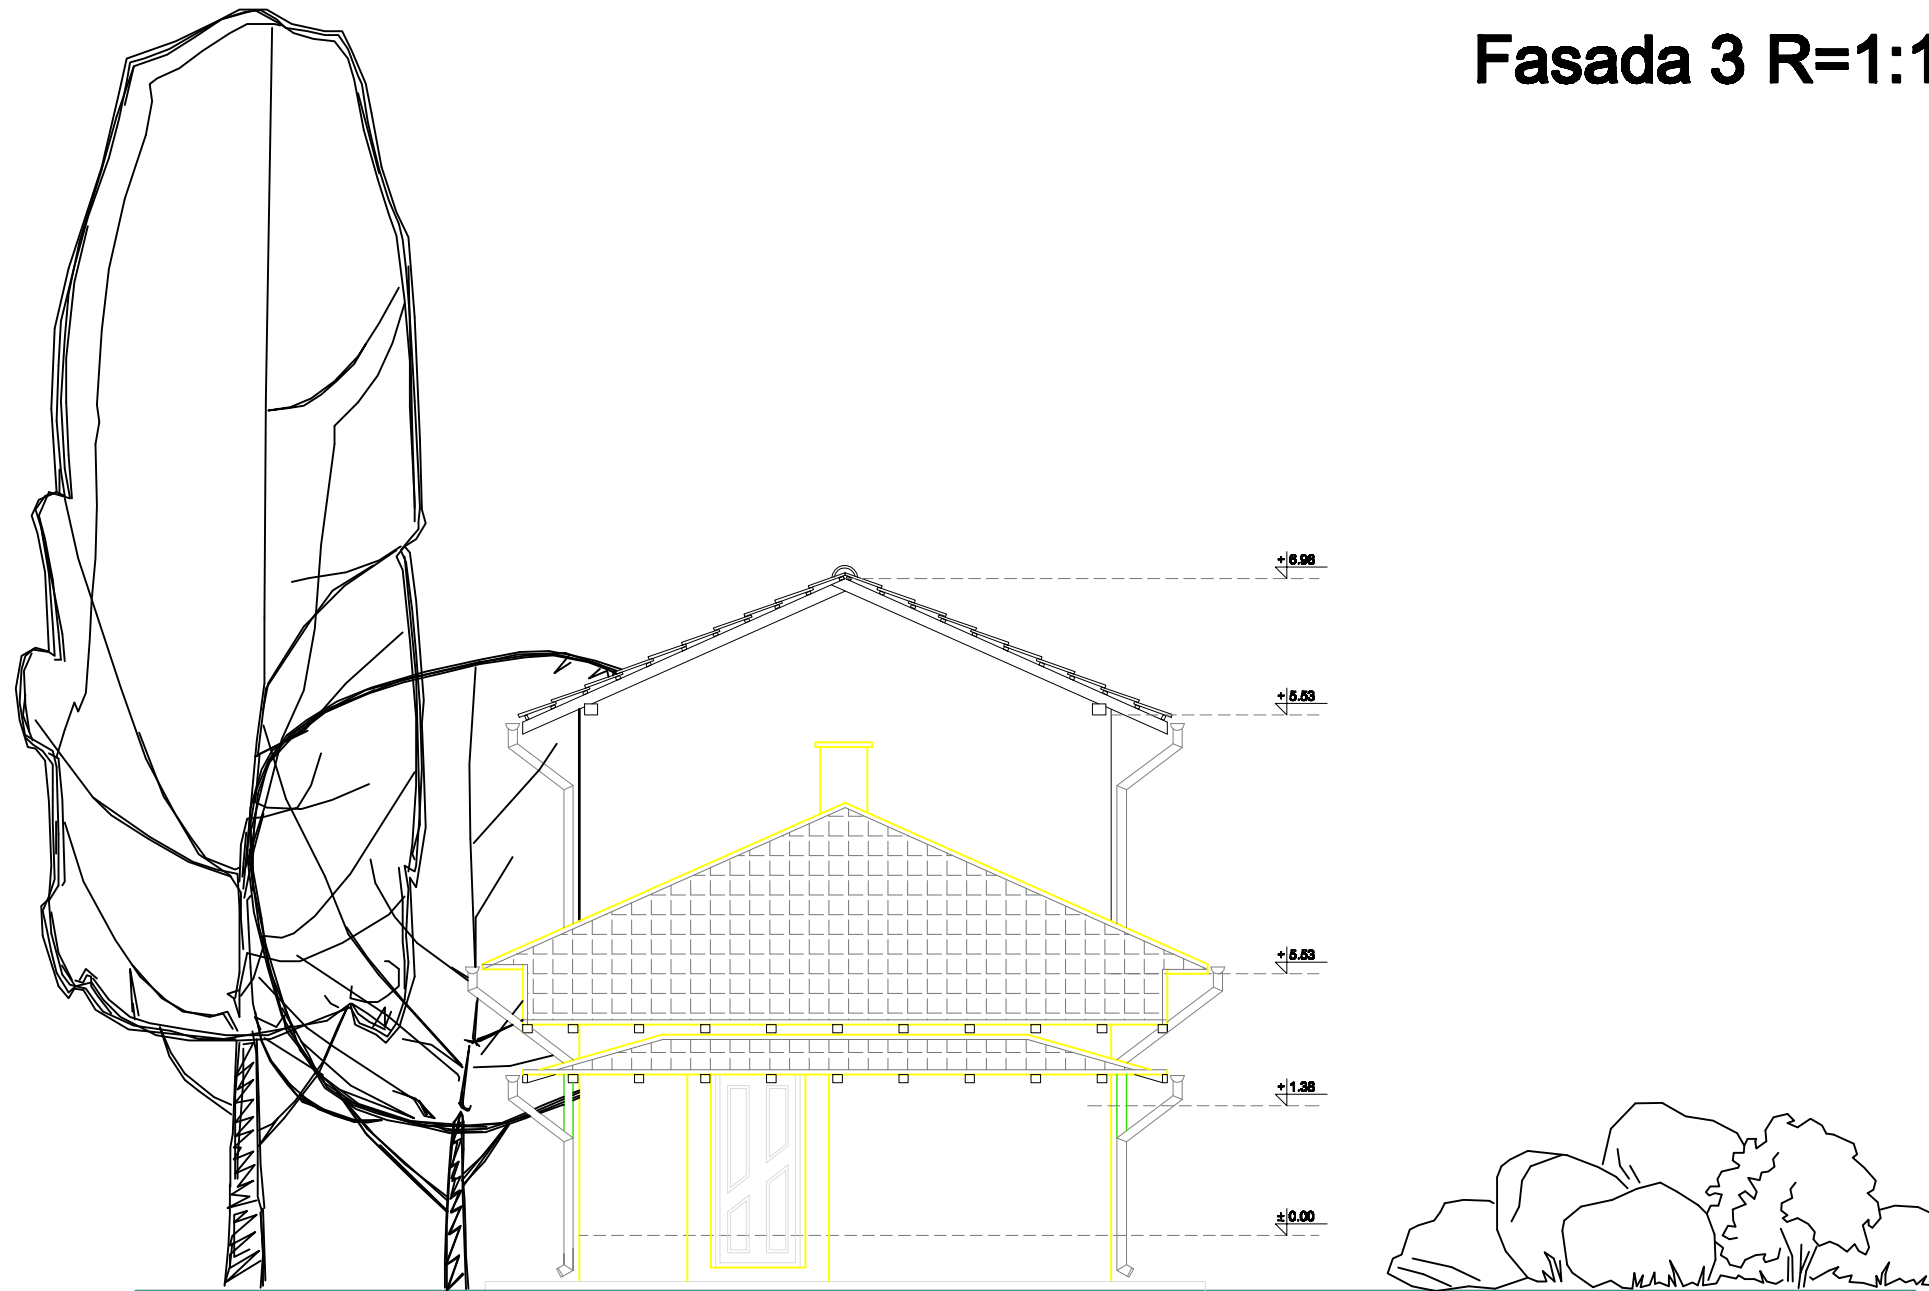

## LEGENDA

- postojeće stanje
- novoprojektovano stanje

# Fasada 4 R=1:100



## LEGENDA

- postojeće stanje
- novoprojektovano stanje